


1 MEC/SPIRIT TRAIL ILLUSTRATIVE SECTION

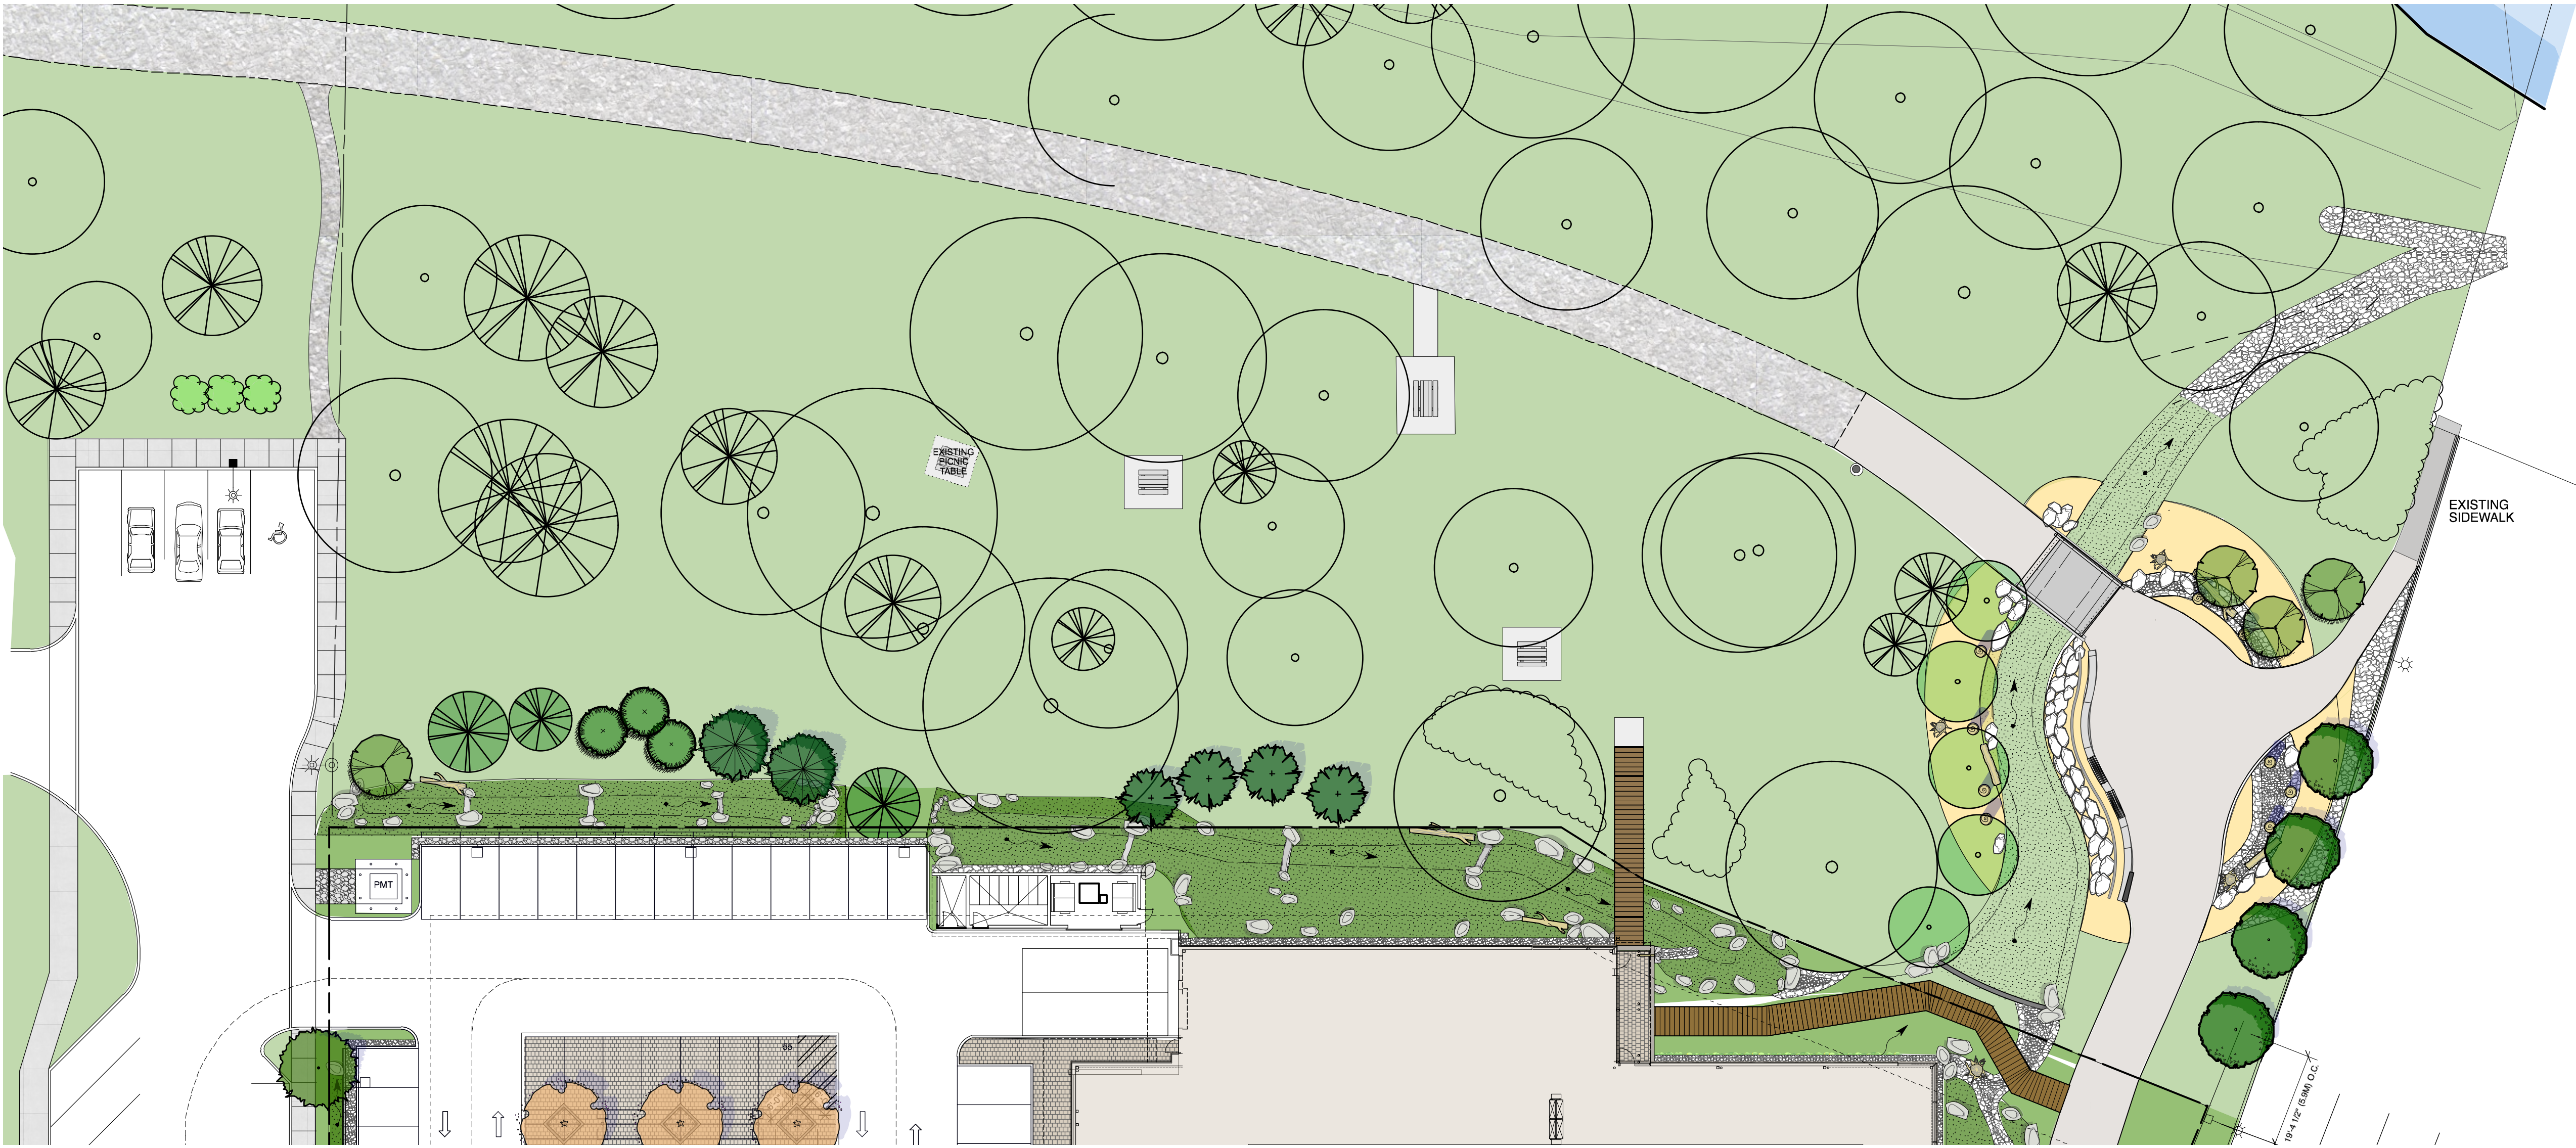

2 MEC/SPIRIT TRAIL PLAN

PROSCENIUM

ARCHITECTURE + INTERIORS INC. P604.879.0118
1 WEST 7TH AVENUE F604.879.1486
VANCOUVER BC V6Y 1L4 CANADA www.proscenium.ca

SHARP & DIAMOND
Landscape Architecture Inc

ALL OF THE DOCUMENTS PREPARED BY PROSCENIUM ARCHITECTURE + INTERIORS INC. OR ON BEHALF OF PROSCENIUM ARCHITECTURE + INTERIORS INC. IN CONNECTION WITH THE PROJECT ARE INSTRUMENTS OF SERVICE FOR THE EXECUTION OF THE PROJECT. PROSCENIUM ARCHITECTURE + INTERIORS INC. RETAINS THE PROPERTY AND COPYRIGHT IN THESE DOCUMENTS WHETHER THE PROJECT IS EXECUTED OR NOT. THESE DOCUMENTS MAY NOT BE USED ON ANY OTHER PROJECT WITHOUT PRIOR WRITTEN AGREEMENT OF PROSCENIUM ARCHITECTURE + INTERIORS INC. DO NOT SCALE DRAWINGS.

No. Issue Date

PROJECT MEC NORTH VANCOUVER STORE 212 BROOKSBANK AVE.			
PROJECT NUMBER 06-213			
DWG. NO.	DRAWING TITLE SPIRIT TRAIL FEATURE		
DATE SEP. 27, 2011	SCALE AS NOTED	DRAWN OM	CHECKED RS